

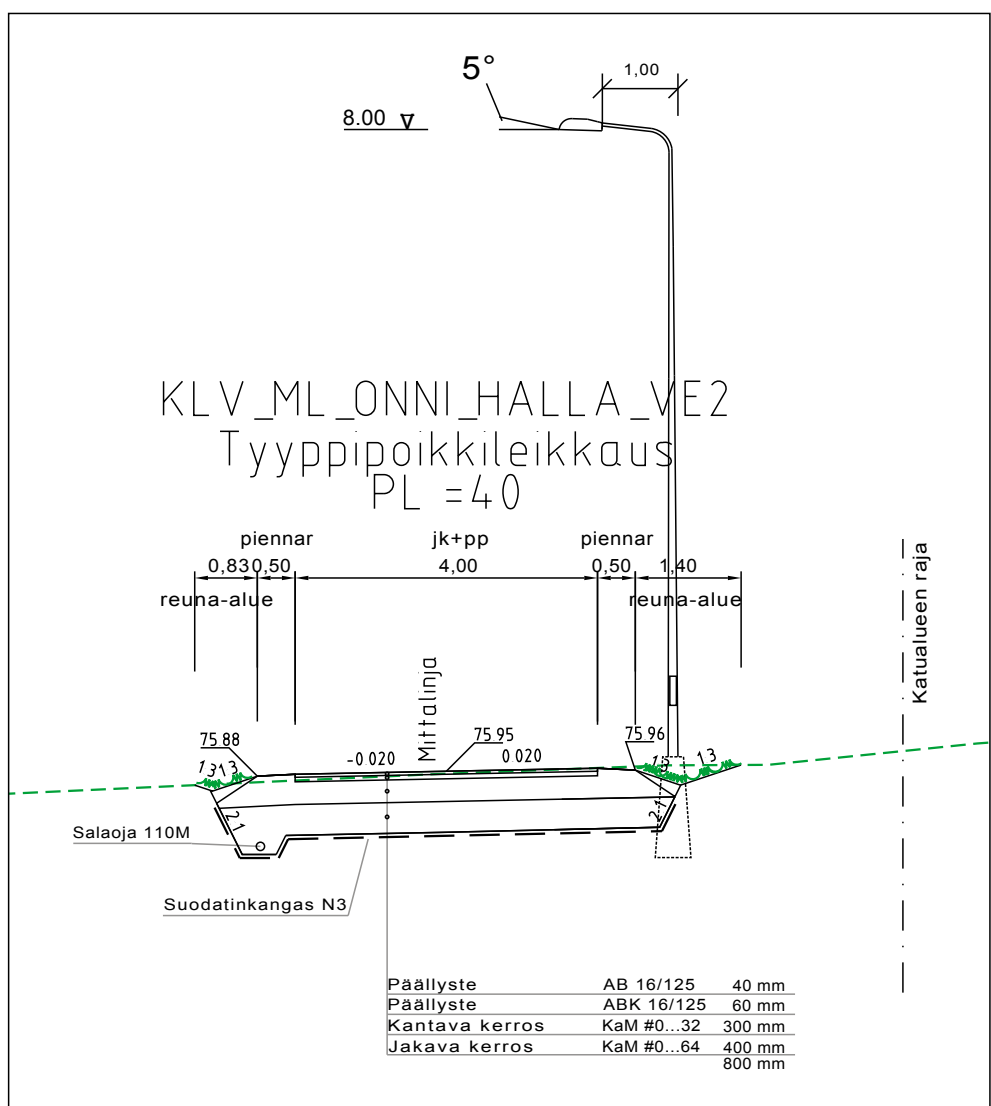
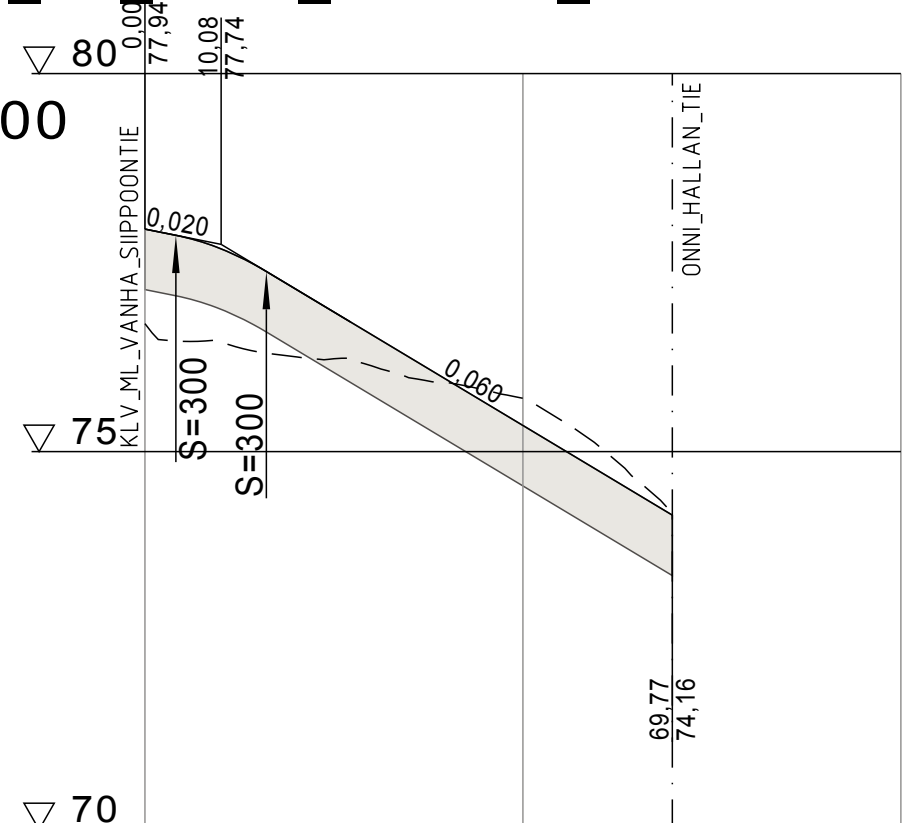
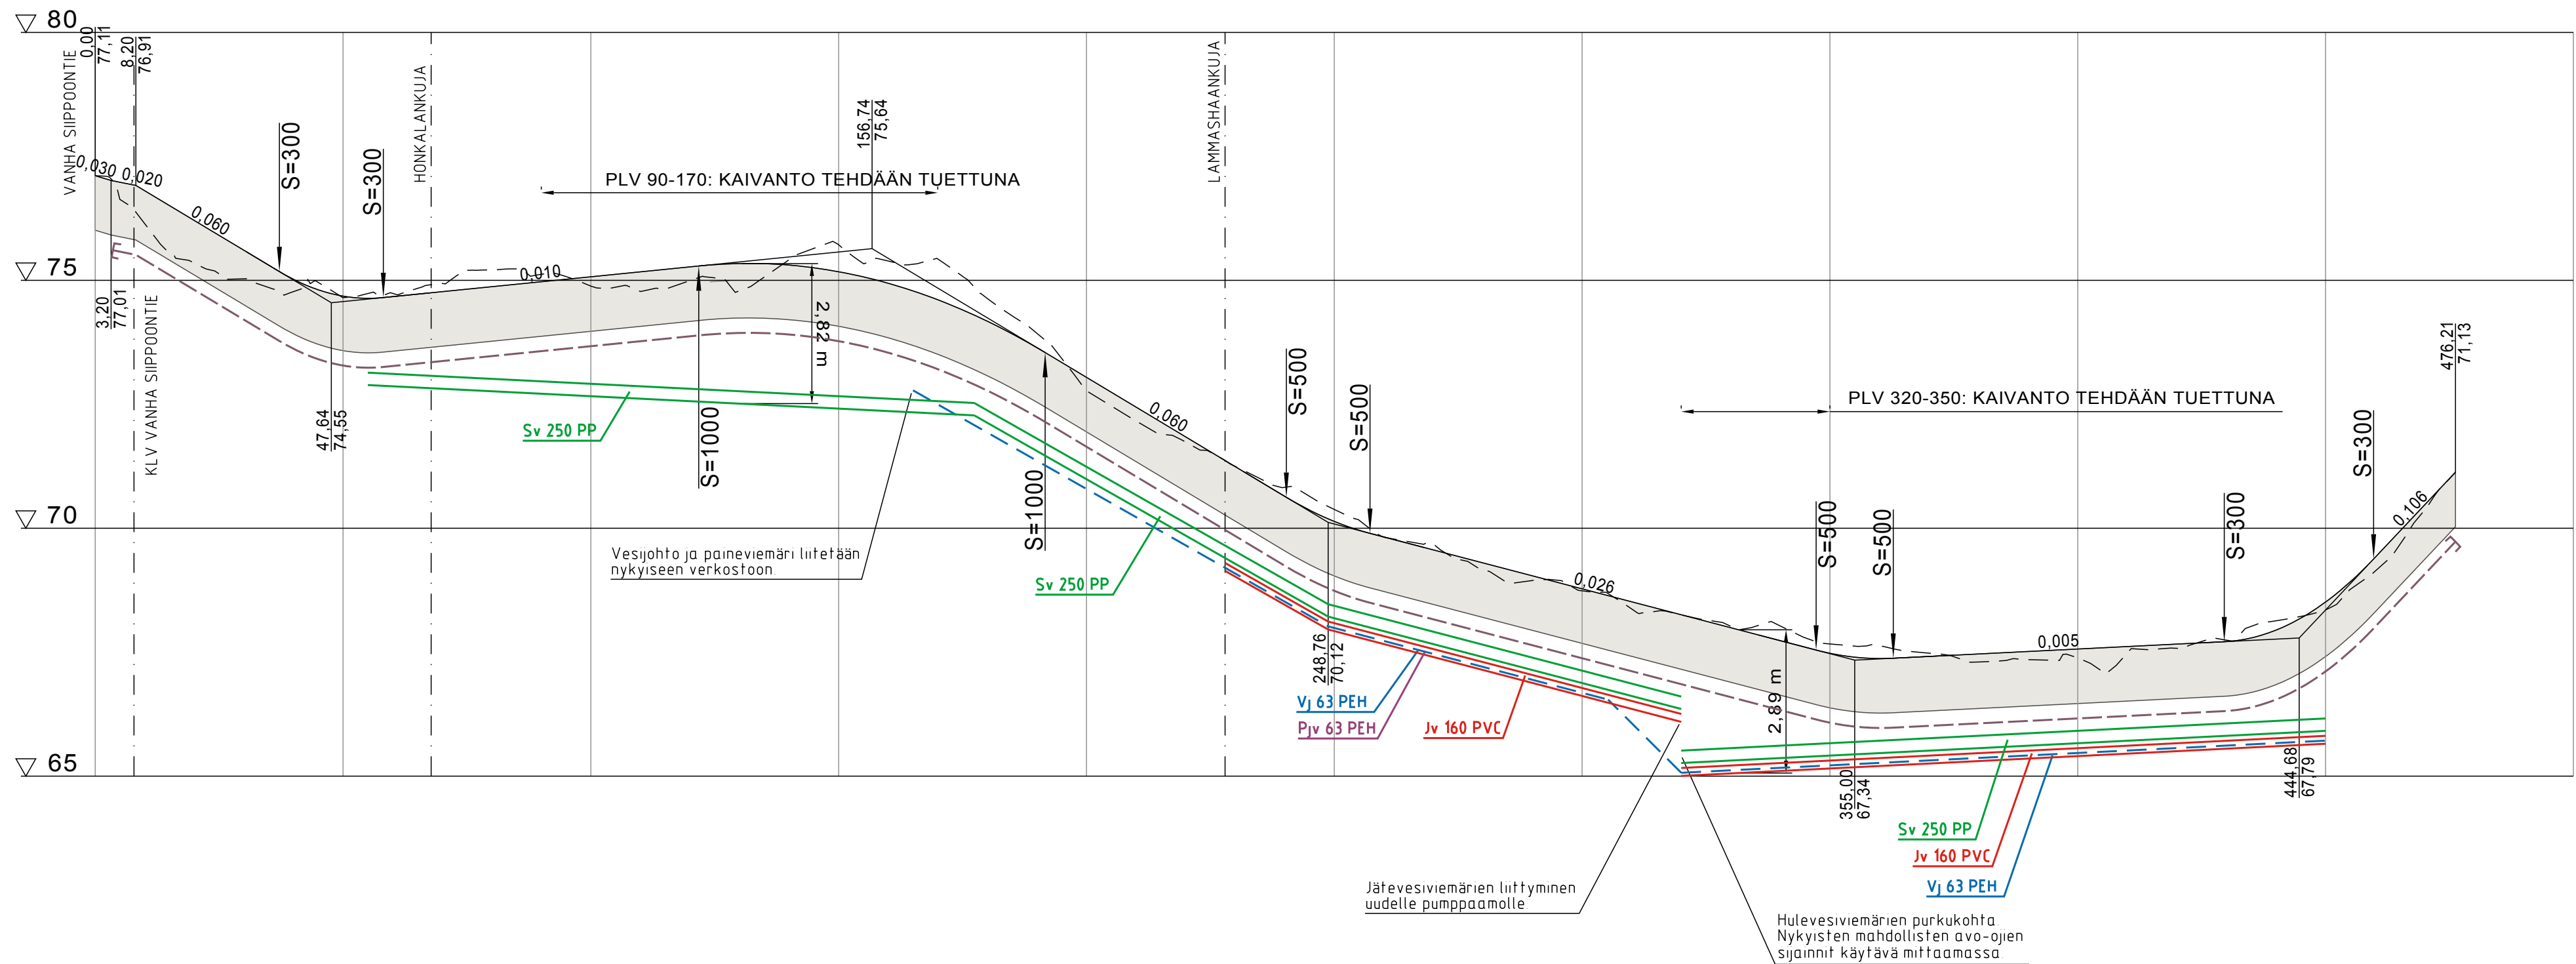
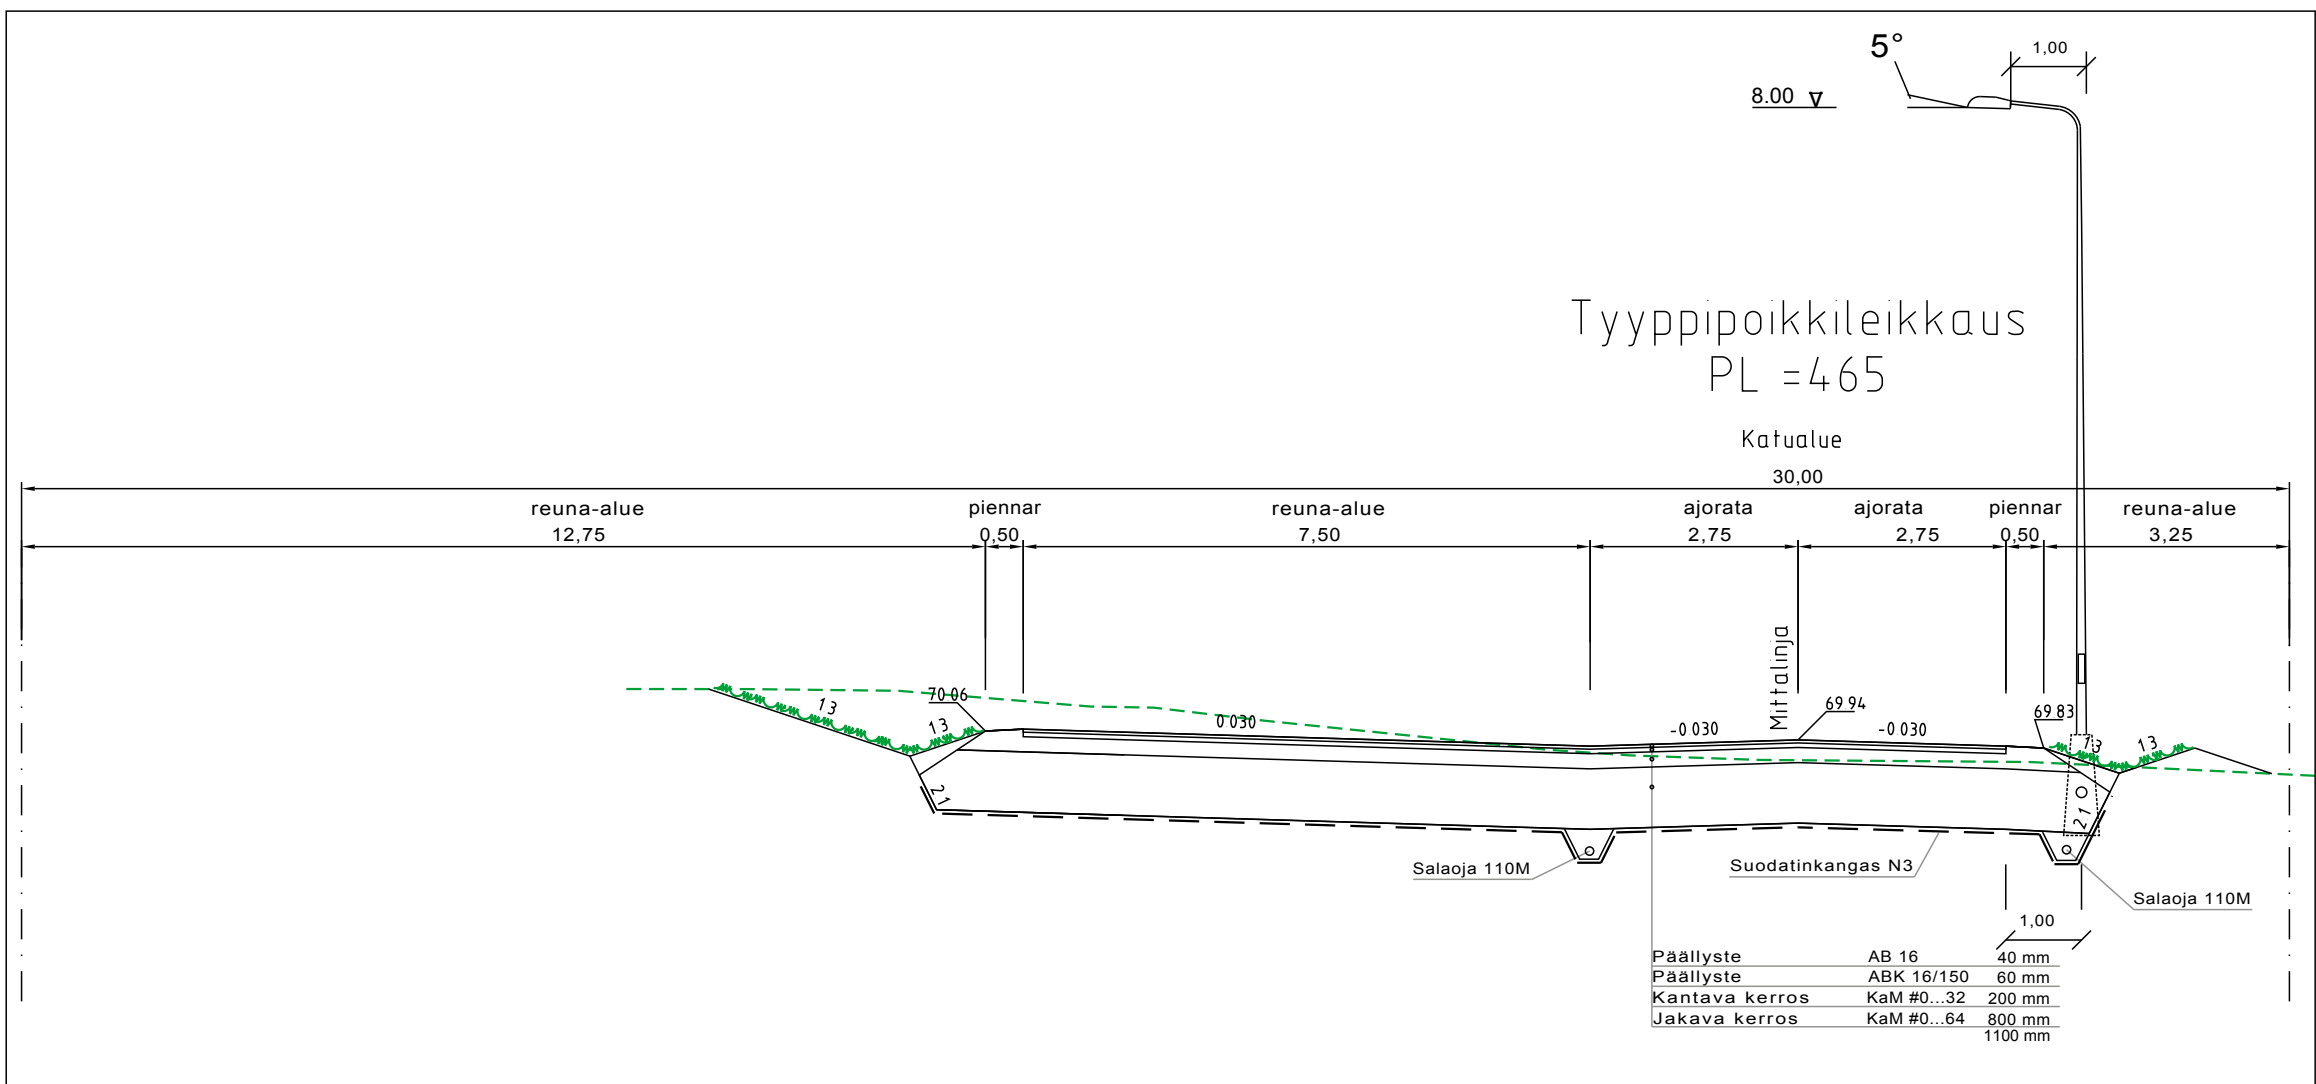
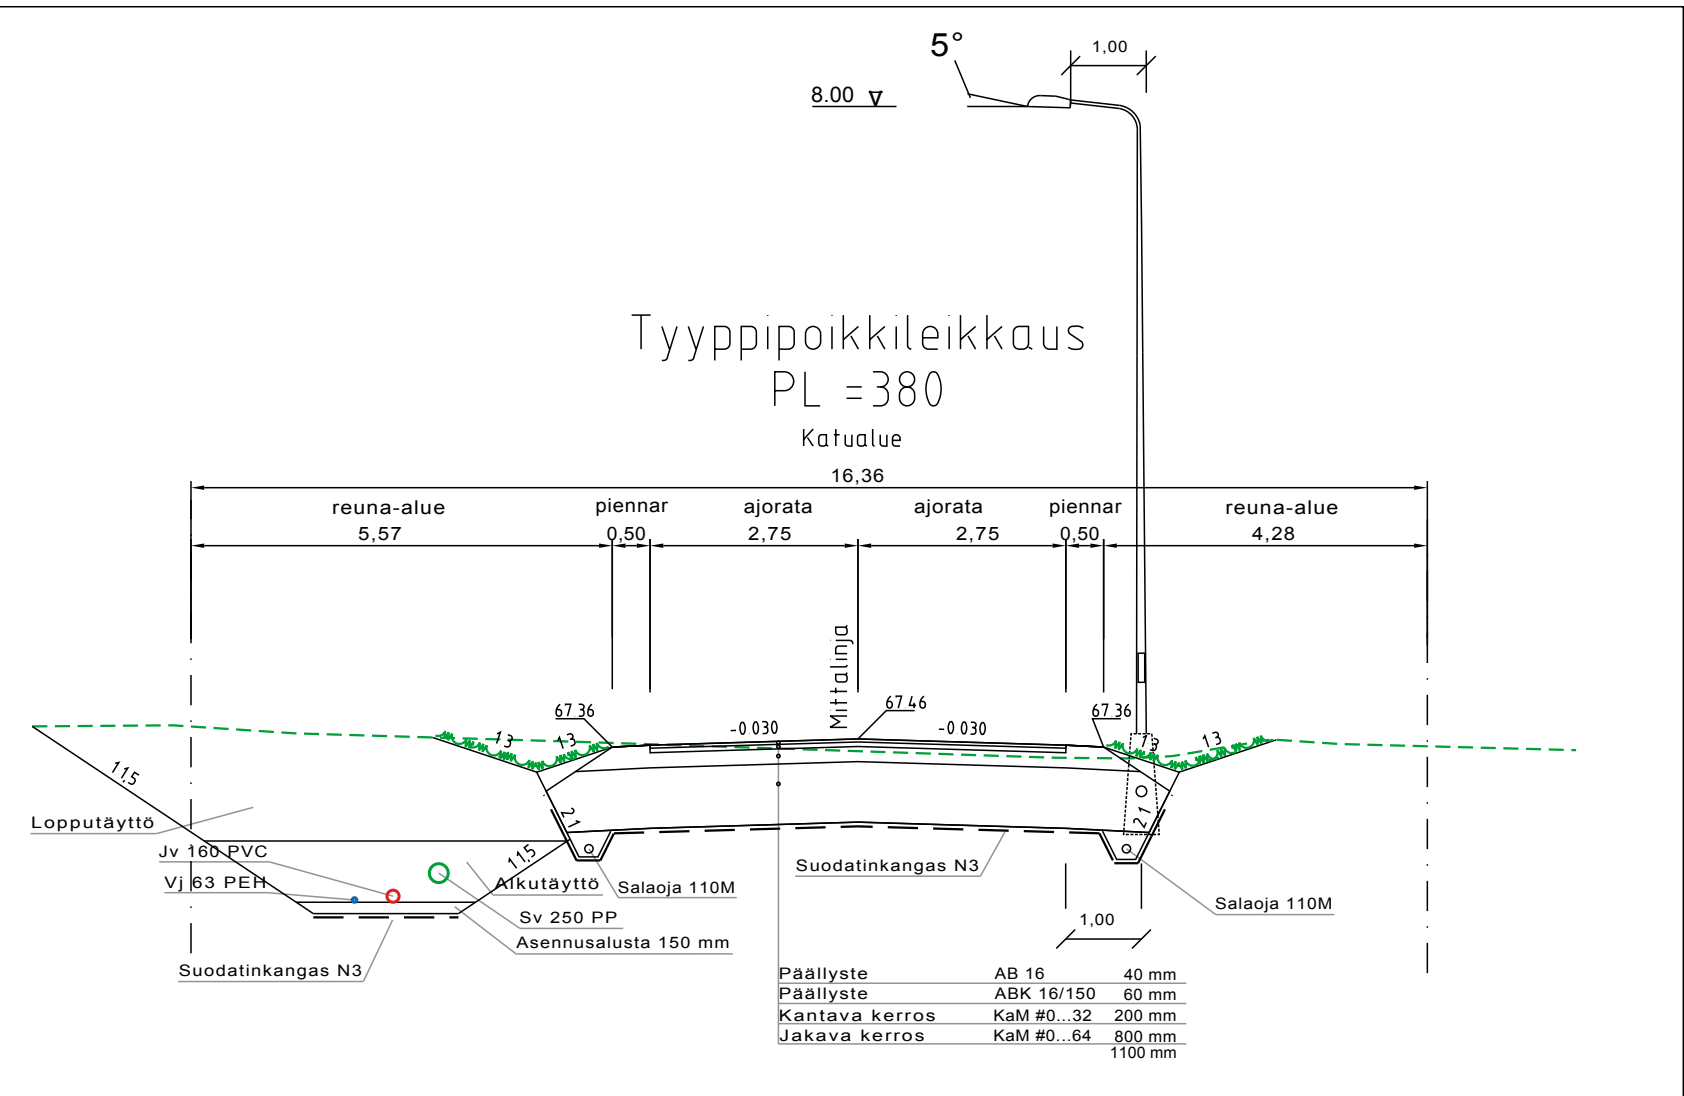
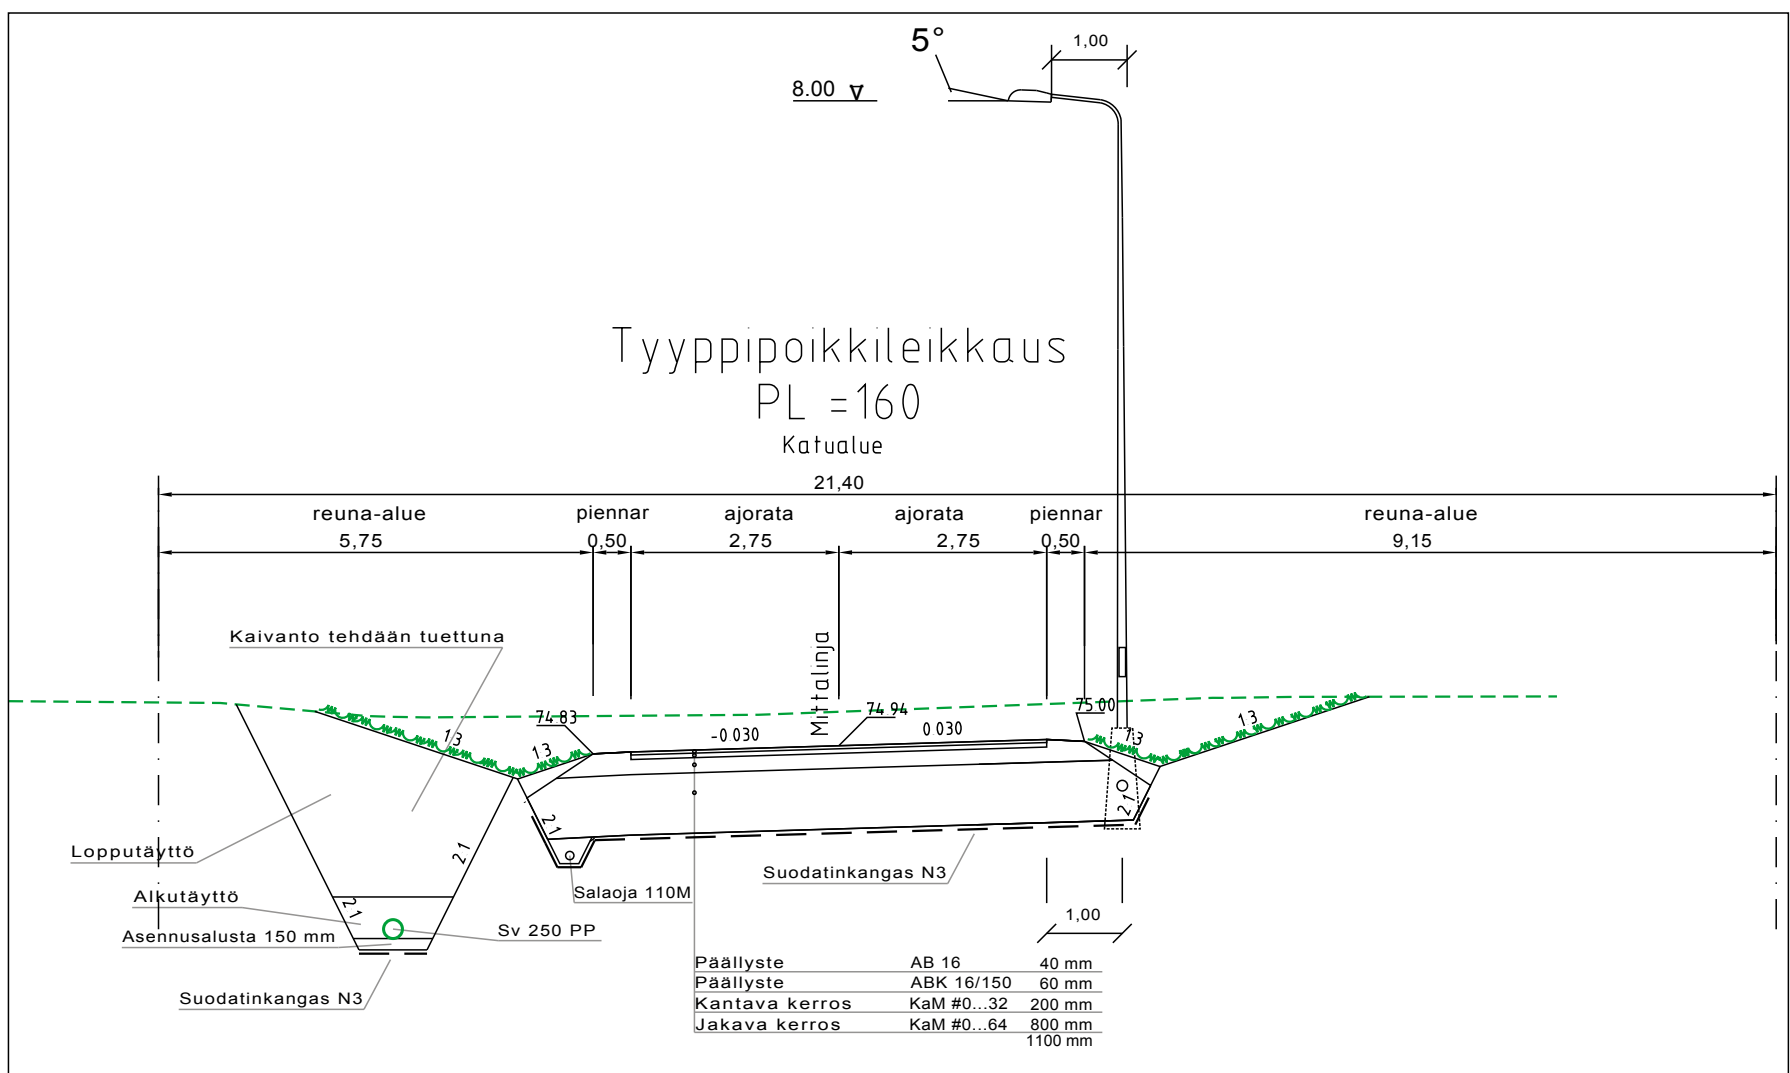
 
[illegible]Ajoradan sivukaltevuus



- ——— SALAOJA 110 PEH SN8
KÄYTETTY KOORDINAATTI- JA KORKEUSJÄRJESTELMÄ ETRS-GK24 JA N60.

Rakennuskohde	Piirustuksen sisältö	Mittakaavat
Vihdin kunta	Pituusleikkaus	1:1000/1:100
Helminharjun asemakaavan kunnallistekniikan yleissuunnittelu	Tyypipoikkileikkaus	1:100
	Onni Hallan tie	

 FCG Suunnittelu ja tekniikka Oy Pyhäjärvenkatu 1, 33200 Tampere Puh. 0141090 www.fcg.fi		Suunnitteluala, työnumero ja piirustuksen numero		Muutos	
		TiKAO P29874 223			
Päiväys 14.3.2017 Päässuunn. O-L.Aalila Hyv. T.Miettinen		Suunn./Piirt. 3.Heikura Tarkastaja O-L.Aalila Yhteyshenkilö O-L.Aalila		A	S